


FOR VIEW ON STB
AND SECTION SEE 5

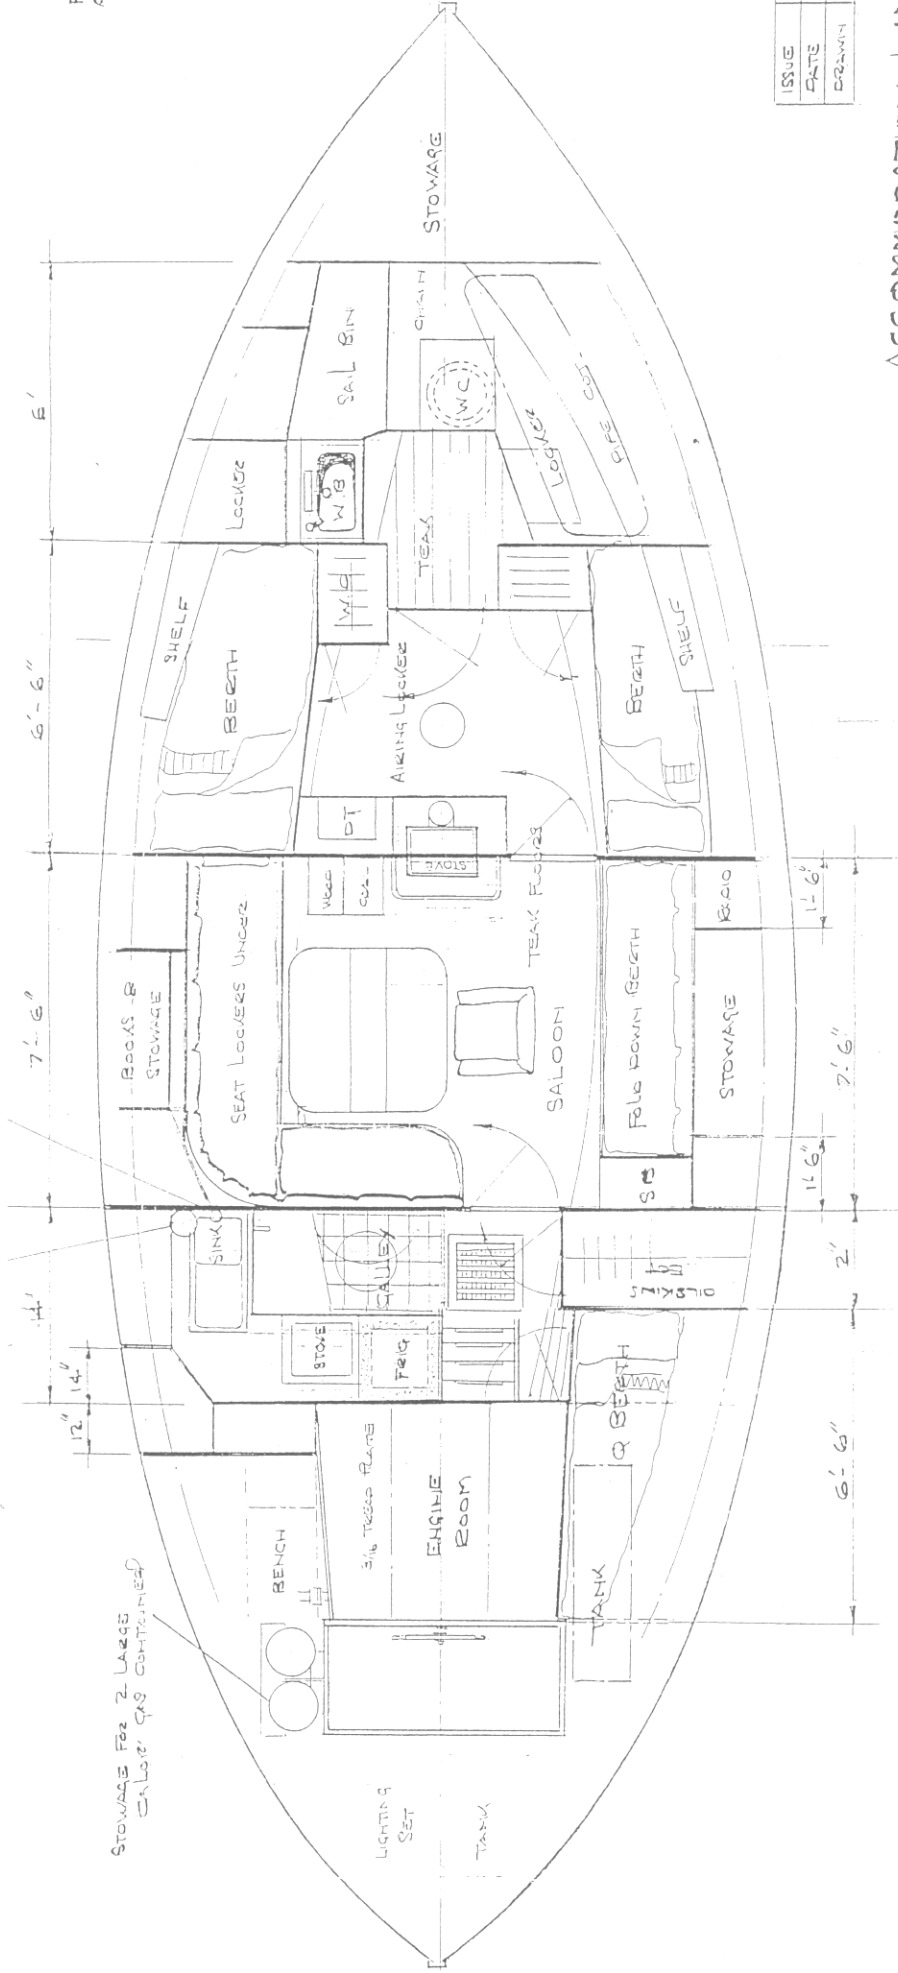

ISSUE	A	B
DATE	6.9.51	9.11.51
DRAWN BY	AKS	AMS

ACCOMMODATION LAYOUT KABIN

SHEET NO 1

SCALE 1/2" = 1 FT

DRAWING NO 187

SCALE IN FEET
1/2" = 1 FT

NIANI AINA ANAS KIRINI ARCHITECT & ENGINEERS